



Anlage 9 Baugesuch

Schnitt A-A

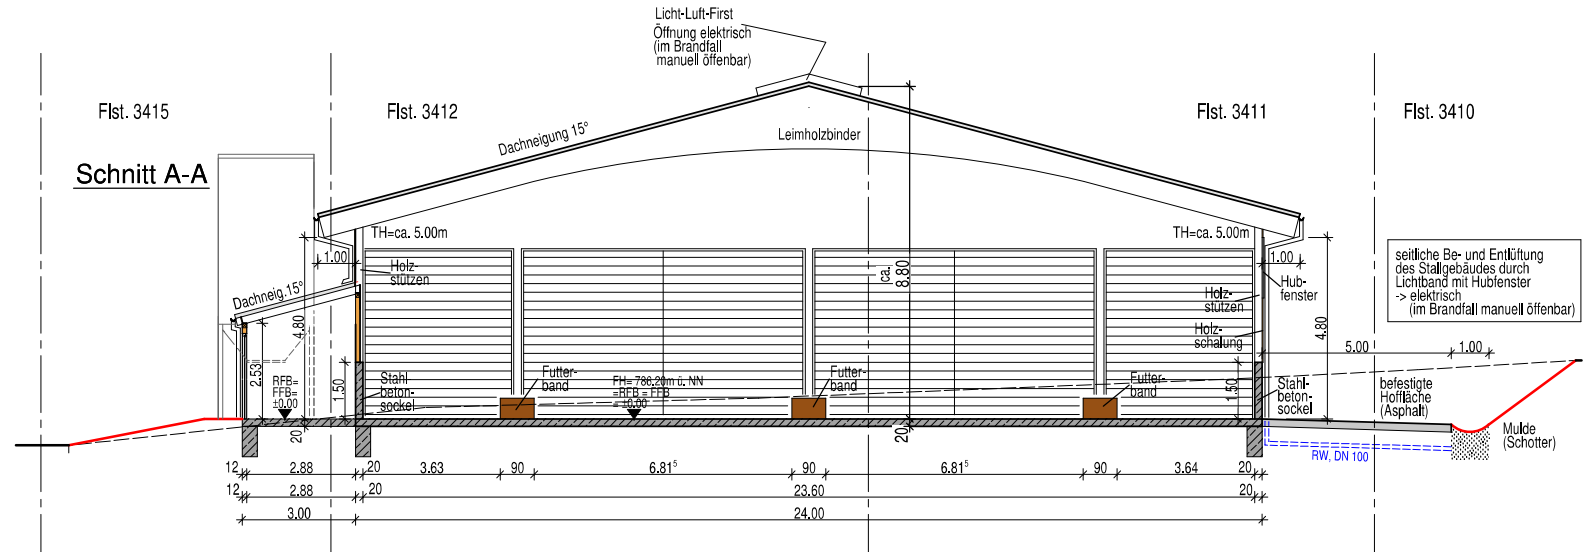


Tragende, aussteifende Bauteile
(wie Wände, Stützen, Träger, Haupttragwerk des Daches etc.)
sind mind. feuerhemmend "F30" herzustellen.

Schnitt C-C

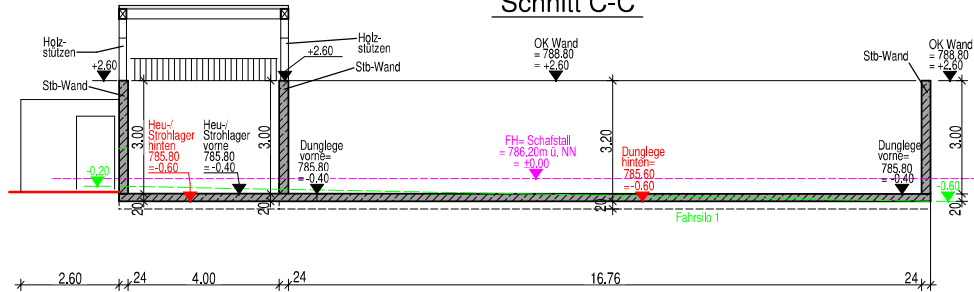

Schnitt B-B

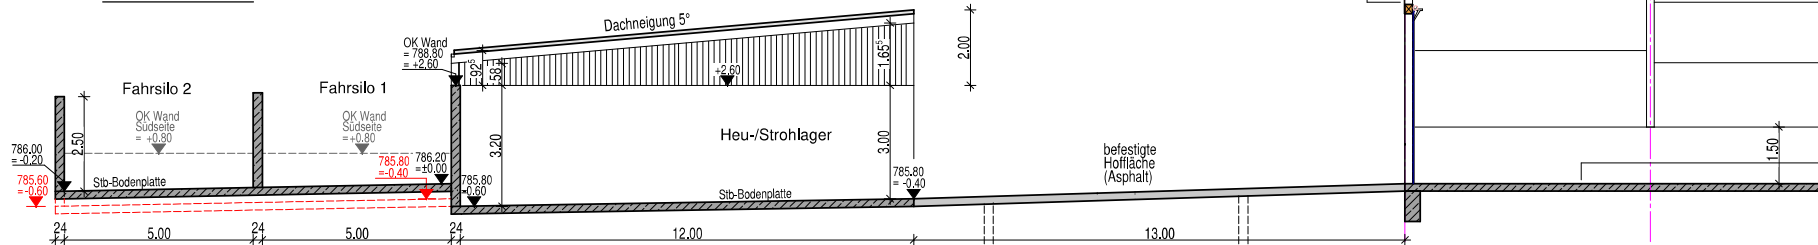

Planung THEODOR NEUSCHÄLER Dipl.-Ing. (FH) 02 12 12 13 14 
Bauherr Stadtverwaltung Albstadt Amt für Bauen und Service Am Markt 2 72458 Albstadt	
Projekt Neubau Schafstall, Fahrstilos, Dunglege und Heu-/Strohlager "Vor der Wannenburg", Flst. 3410 bis 3415 + 3419 72459 Albstadt, Pöfingen	
Planinhalt BAUGESUCH - Schnitte -	
Bauherr	Planung
Datum/gez. 30.07.2018	Maßstab 1/100